


PLANTA BAIXA
ESCALA - 1/25

BANHEIRO SOCIAL:


Bloco A: Aptos 201 a 801

Bloco B: Aptos 201 a 901

Bloco C: Aptos 202 a 802

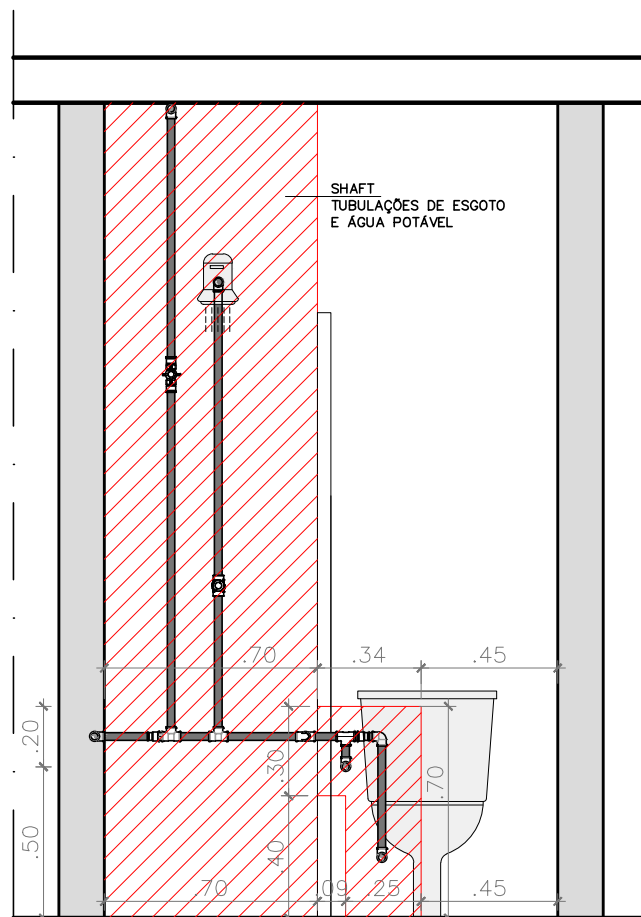

VISTA A
ESC._1/25

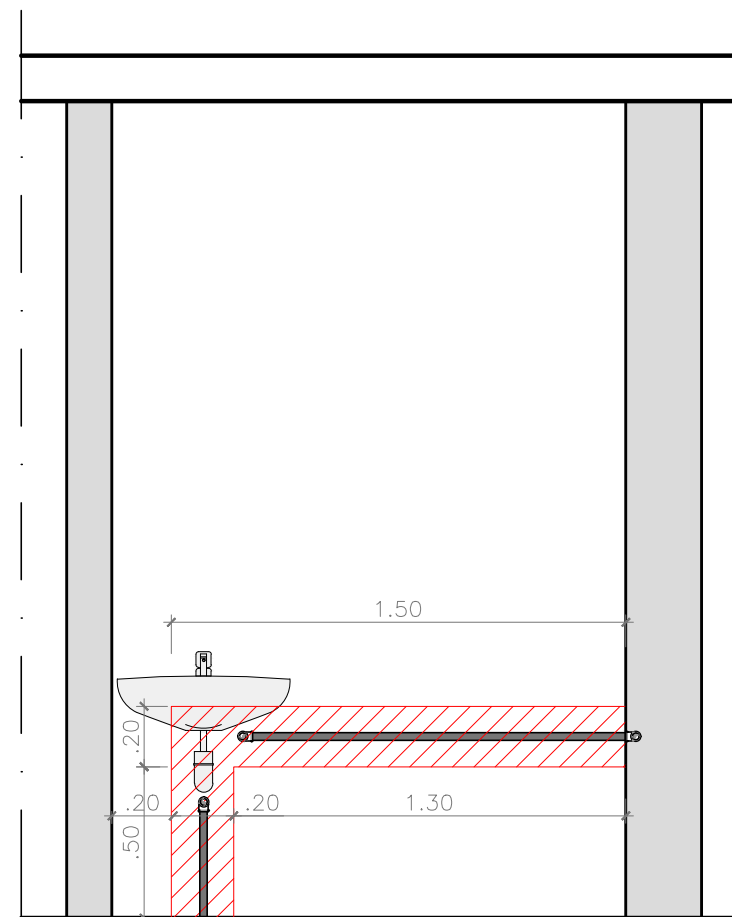

VISTA B
ESC._1/25