


PLANTA BAIXA
ESCALA - 1/25

BANHEIRO SOCIAL:


Bloco A: Aptos 204 a 804

Bloco B: Aptos 204 a 904

Bloco C: Aptos 203 a 803

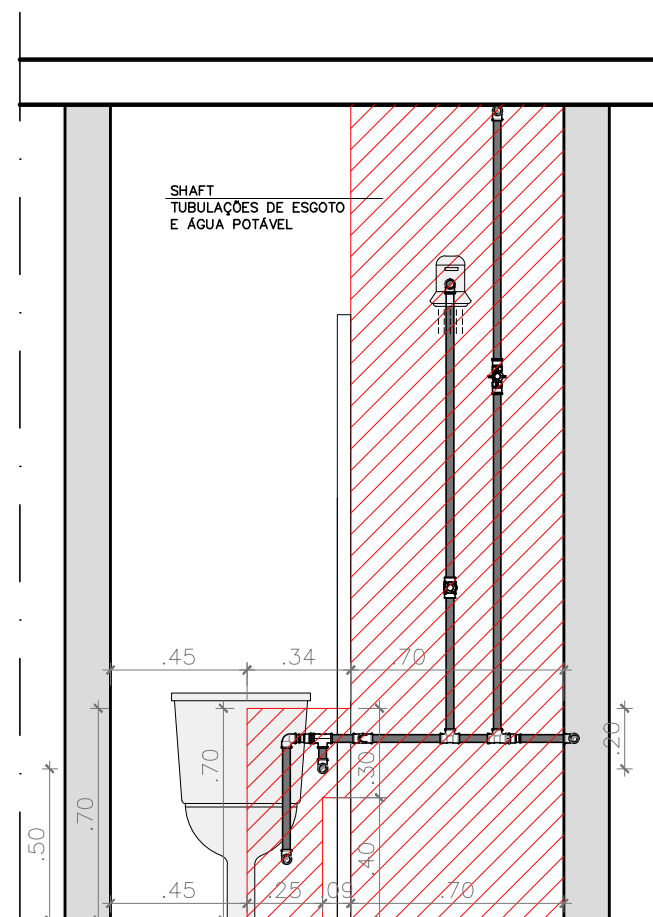

VISTA A
ESC._1/25

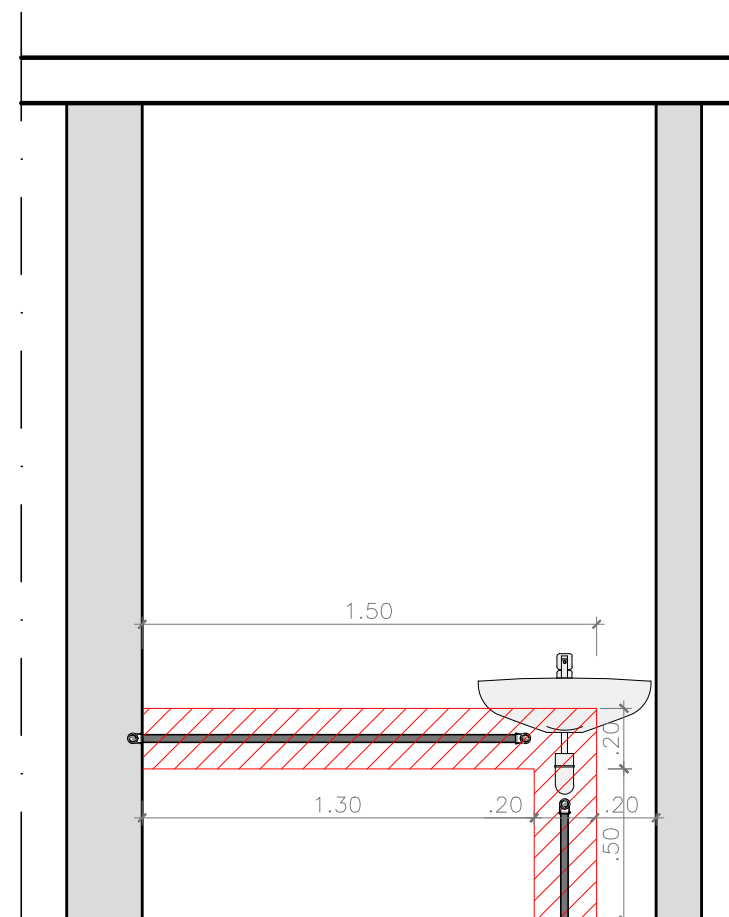

VISTA B
ESC._1/25