


PLANTA BAIXA
ESCALA - 1/25

BANHEIRO SOCIAL:


Bloco A: Aptos 205 a 805

Bloco B: Aptos 205 a 905

Bloco C: Aptos 206 a 806

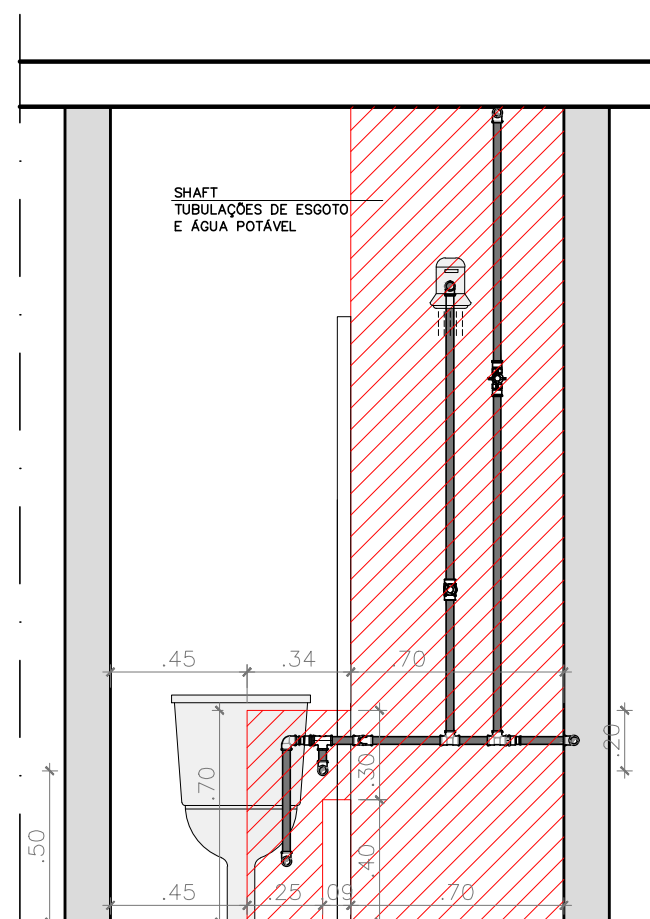

VISTA A
ESC._1/25

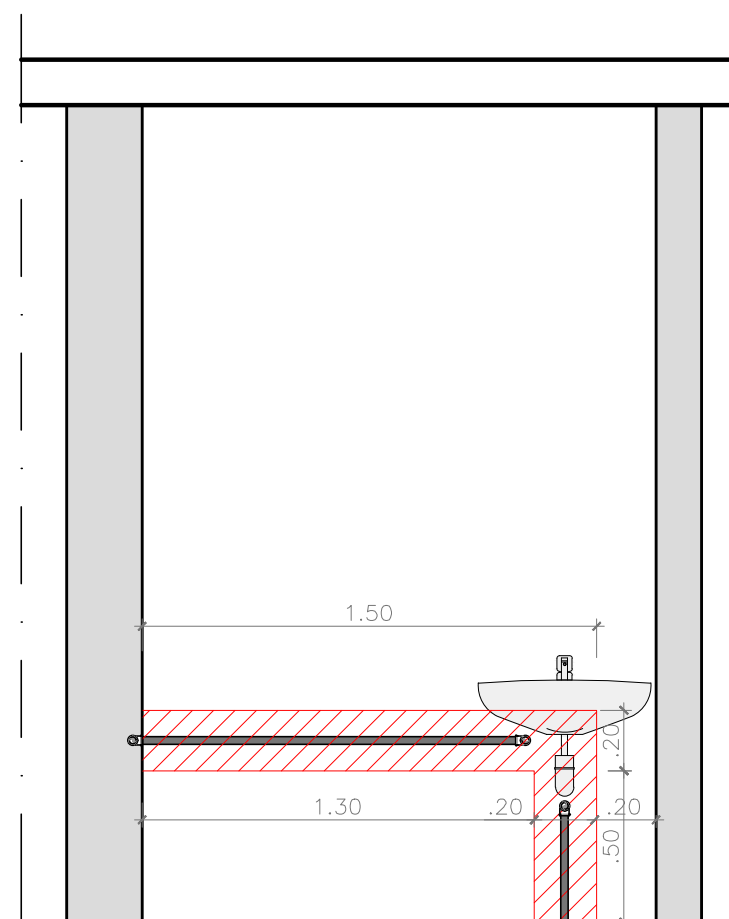

VISTA B
ESC._1/25