


PLANTA BAIXA
ESCALA - 1/25

BANHEIRO SOCIAL:


Bloco A: Aptos 206 a 806

Bloco B: Aptos 206 a 906

Bloco C: Aptos 205 a 805

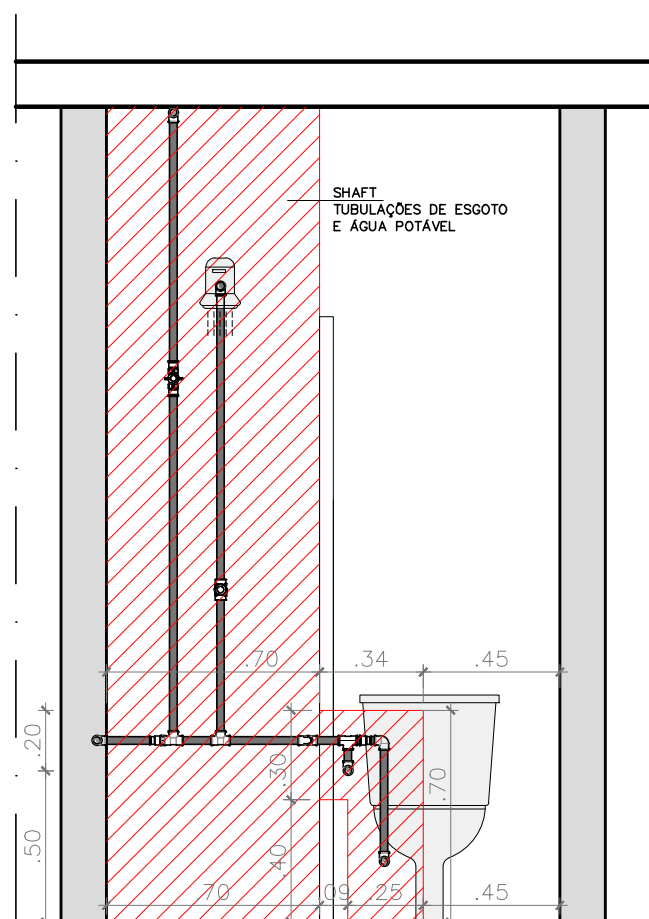

VISTA A
ESC._1/25

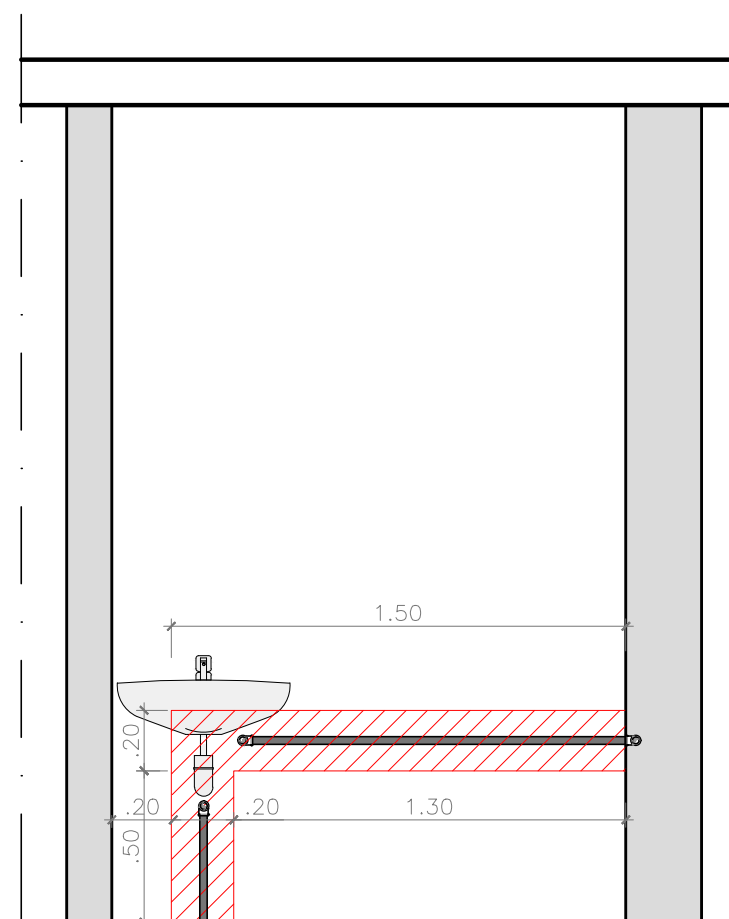

VISTA B
ESC._1/25