


PLANTA BAIXA
ESCALA - 1/25

BANHEIRO SOCIAL:


Bloco A: Aptos 207 a 807

Bloco B: Aptos 207 a 907

Bloco C: Aptos 208 a 808

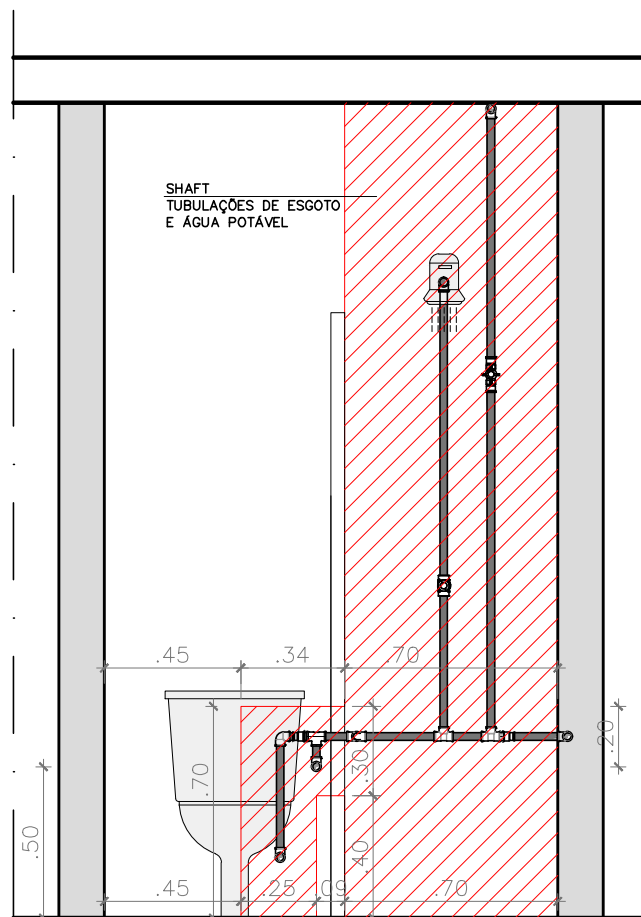

VISTA A
ESC._1/25

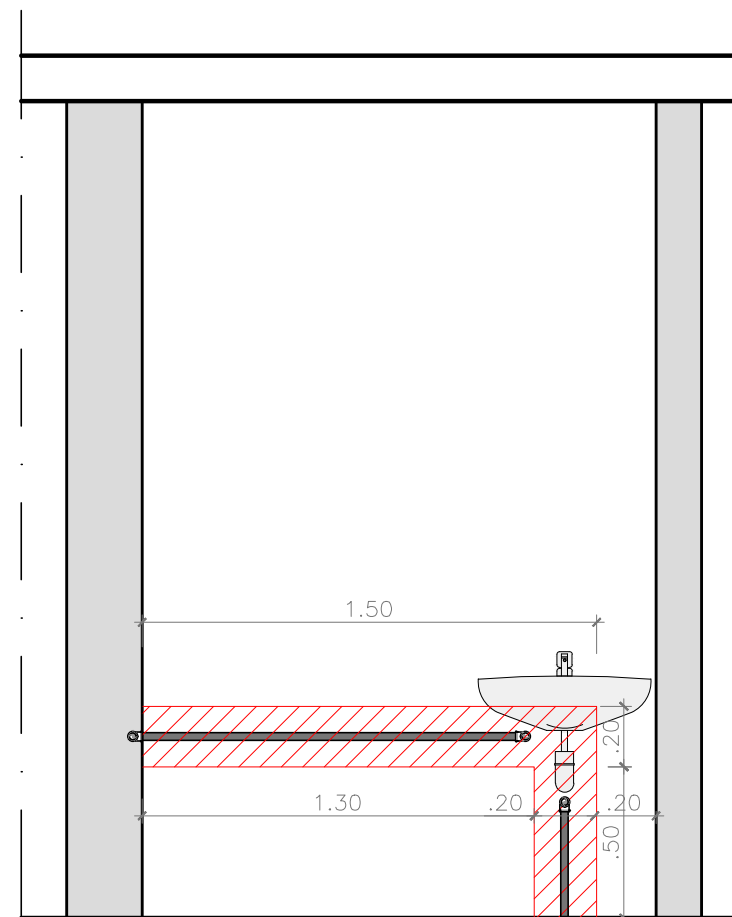

VISTA B
ESC._1/25