


### BANHEIRO SOCIAL:

Bloco A: Aptos 202 a 802


Bloco B: Aptos 202 a 902

Bloco C: Aptos 201 a 801

PLANTA BAIXA  
ESCALA - 1/25

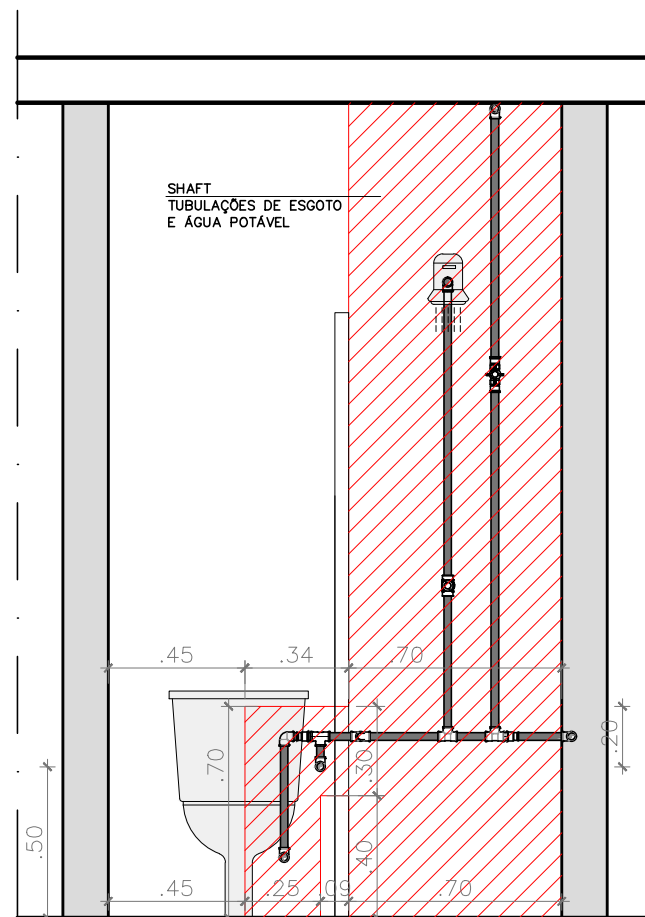

VISTA A  
ESC.\_1/25

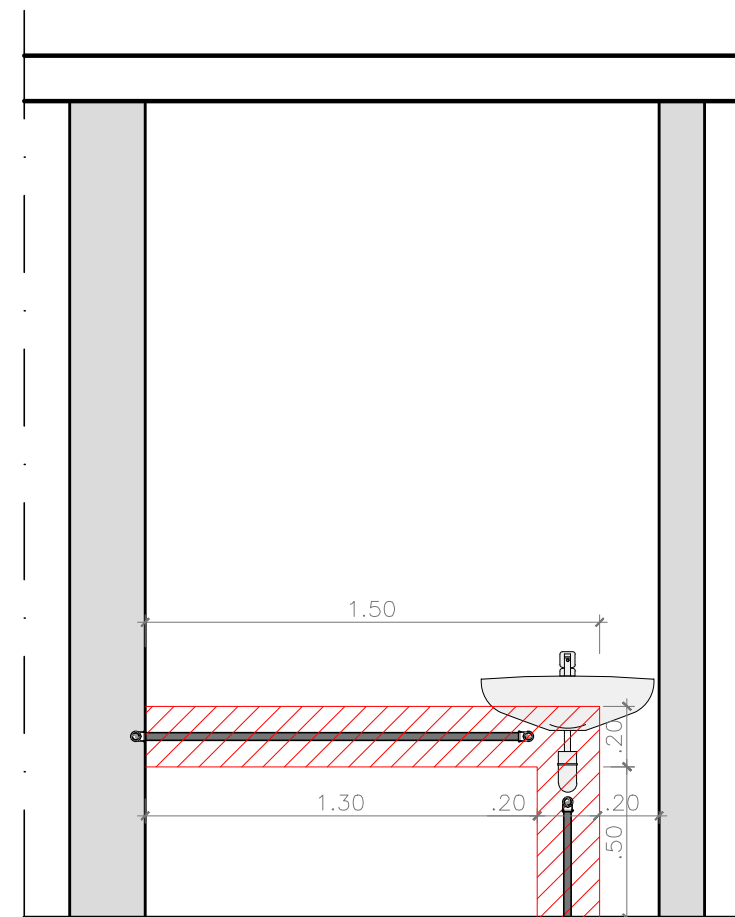

VISTA B  
ESC.\_1/25