


### BANHEIRO SOCIAL:

Bloco A: Aptos 208 a 808


Bloco B: Aptos 208 a 908

Bloco C: Aptos 207 a 807

PLANTA BAIXA  
ESCALA - 1/25

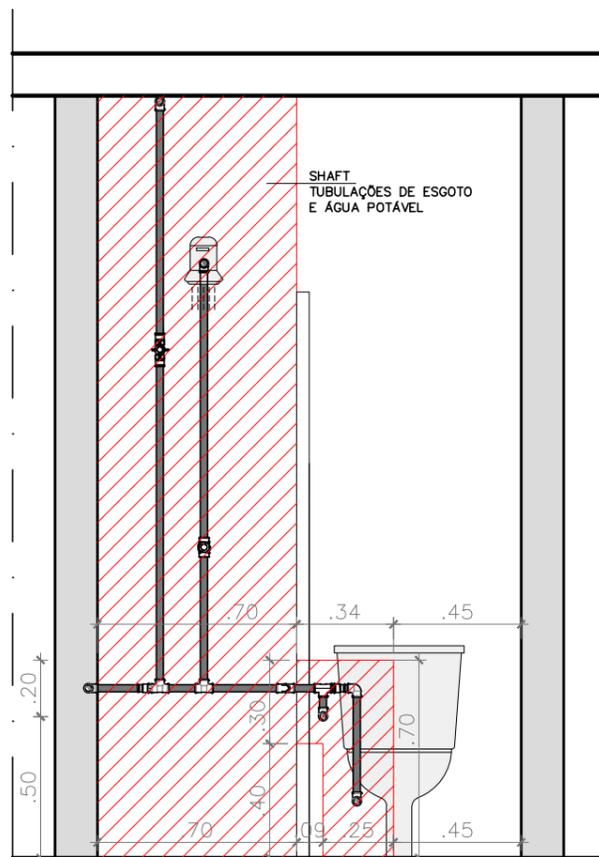

VISTA A  
ESC.\_1/25

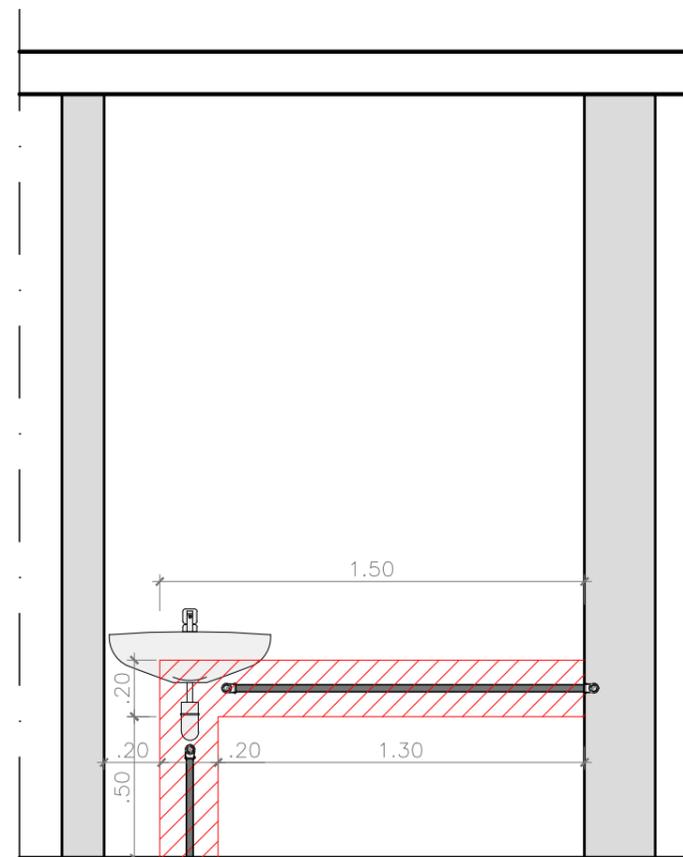

VISTA B  
ESC.\_1/25