




25/50

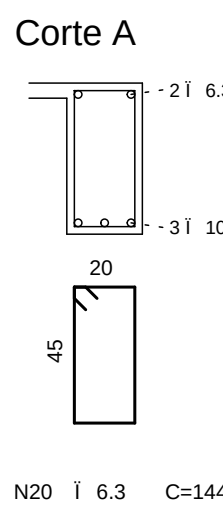


25/50

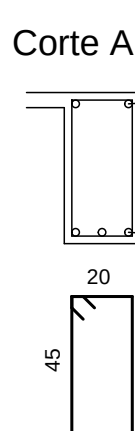


25/50

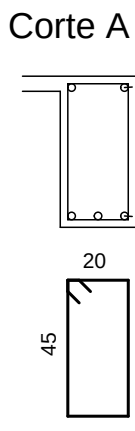


14/50

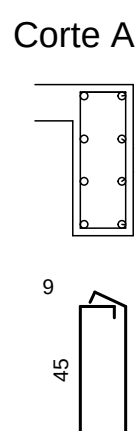



14/50

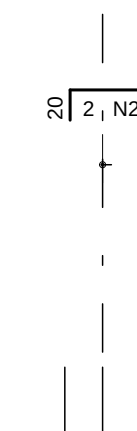


14/50

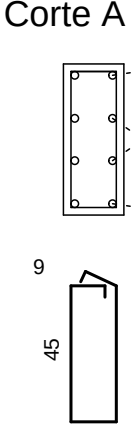


40

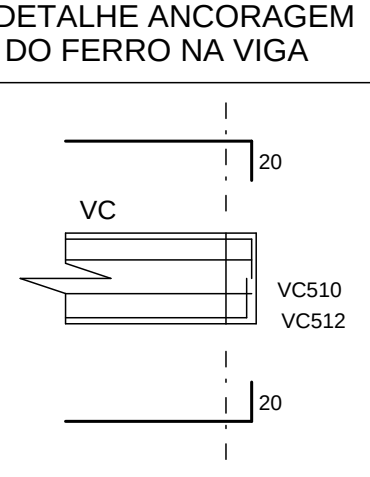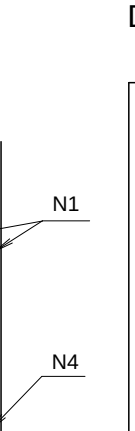

VAR/135

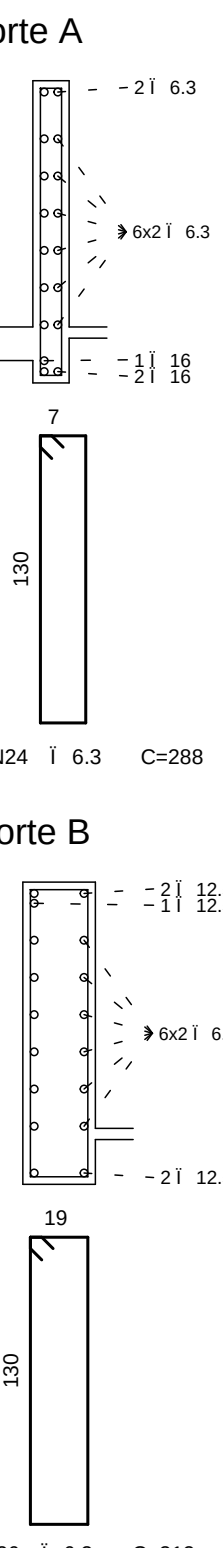

25/50

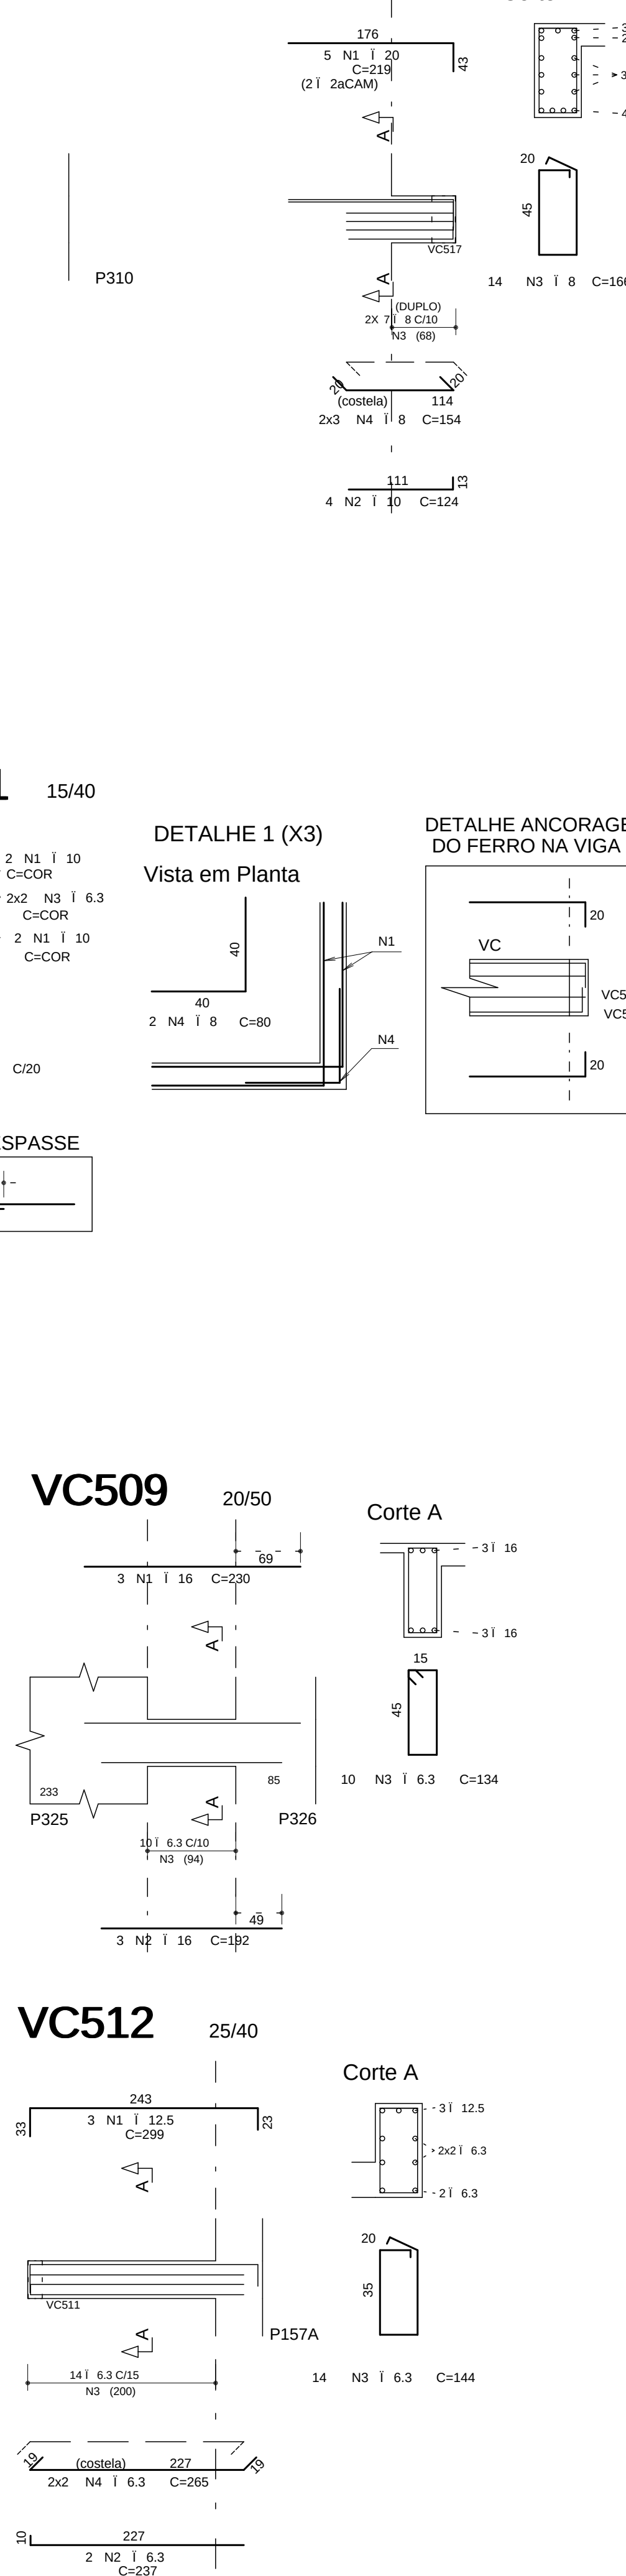

VC501 A VC512

SIMETRIA ENGENHARIA DE PROJETOS S/C LTDA PL C/ITQSWIN478 - COSMOPOLITAN - TORRE 3 - JUNTA C/05-10 PAV/VIGASIV/GAS01.PLT 28/08/2014 15:55:29