


ARMACAO VERTICAL INFERIOR
LAJE PISO 1o SUBSOLO JUNTA-D

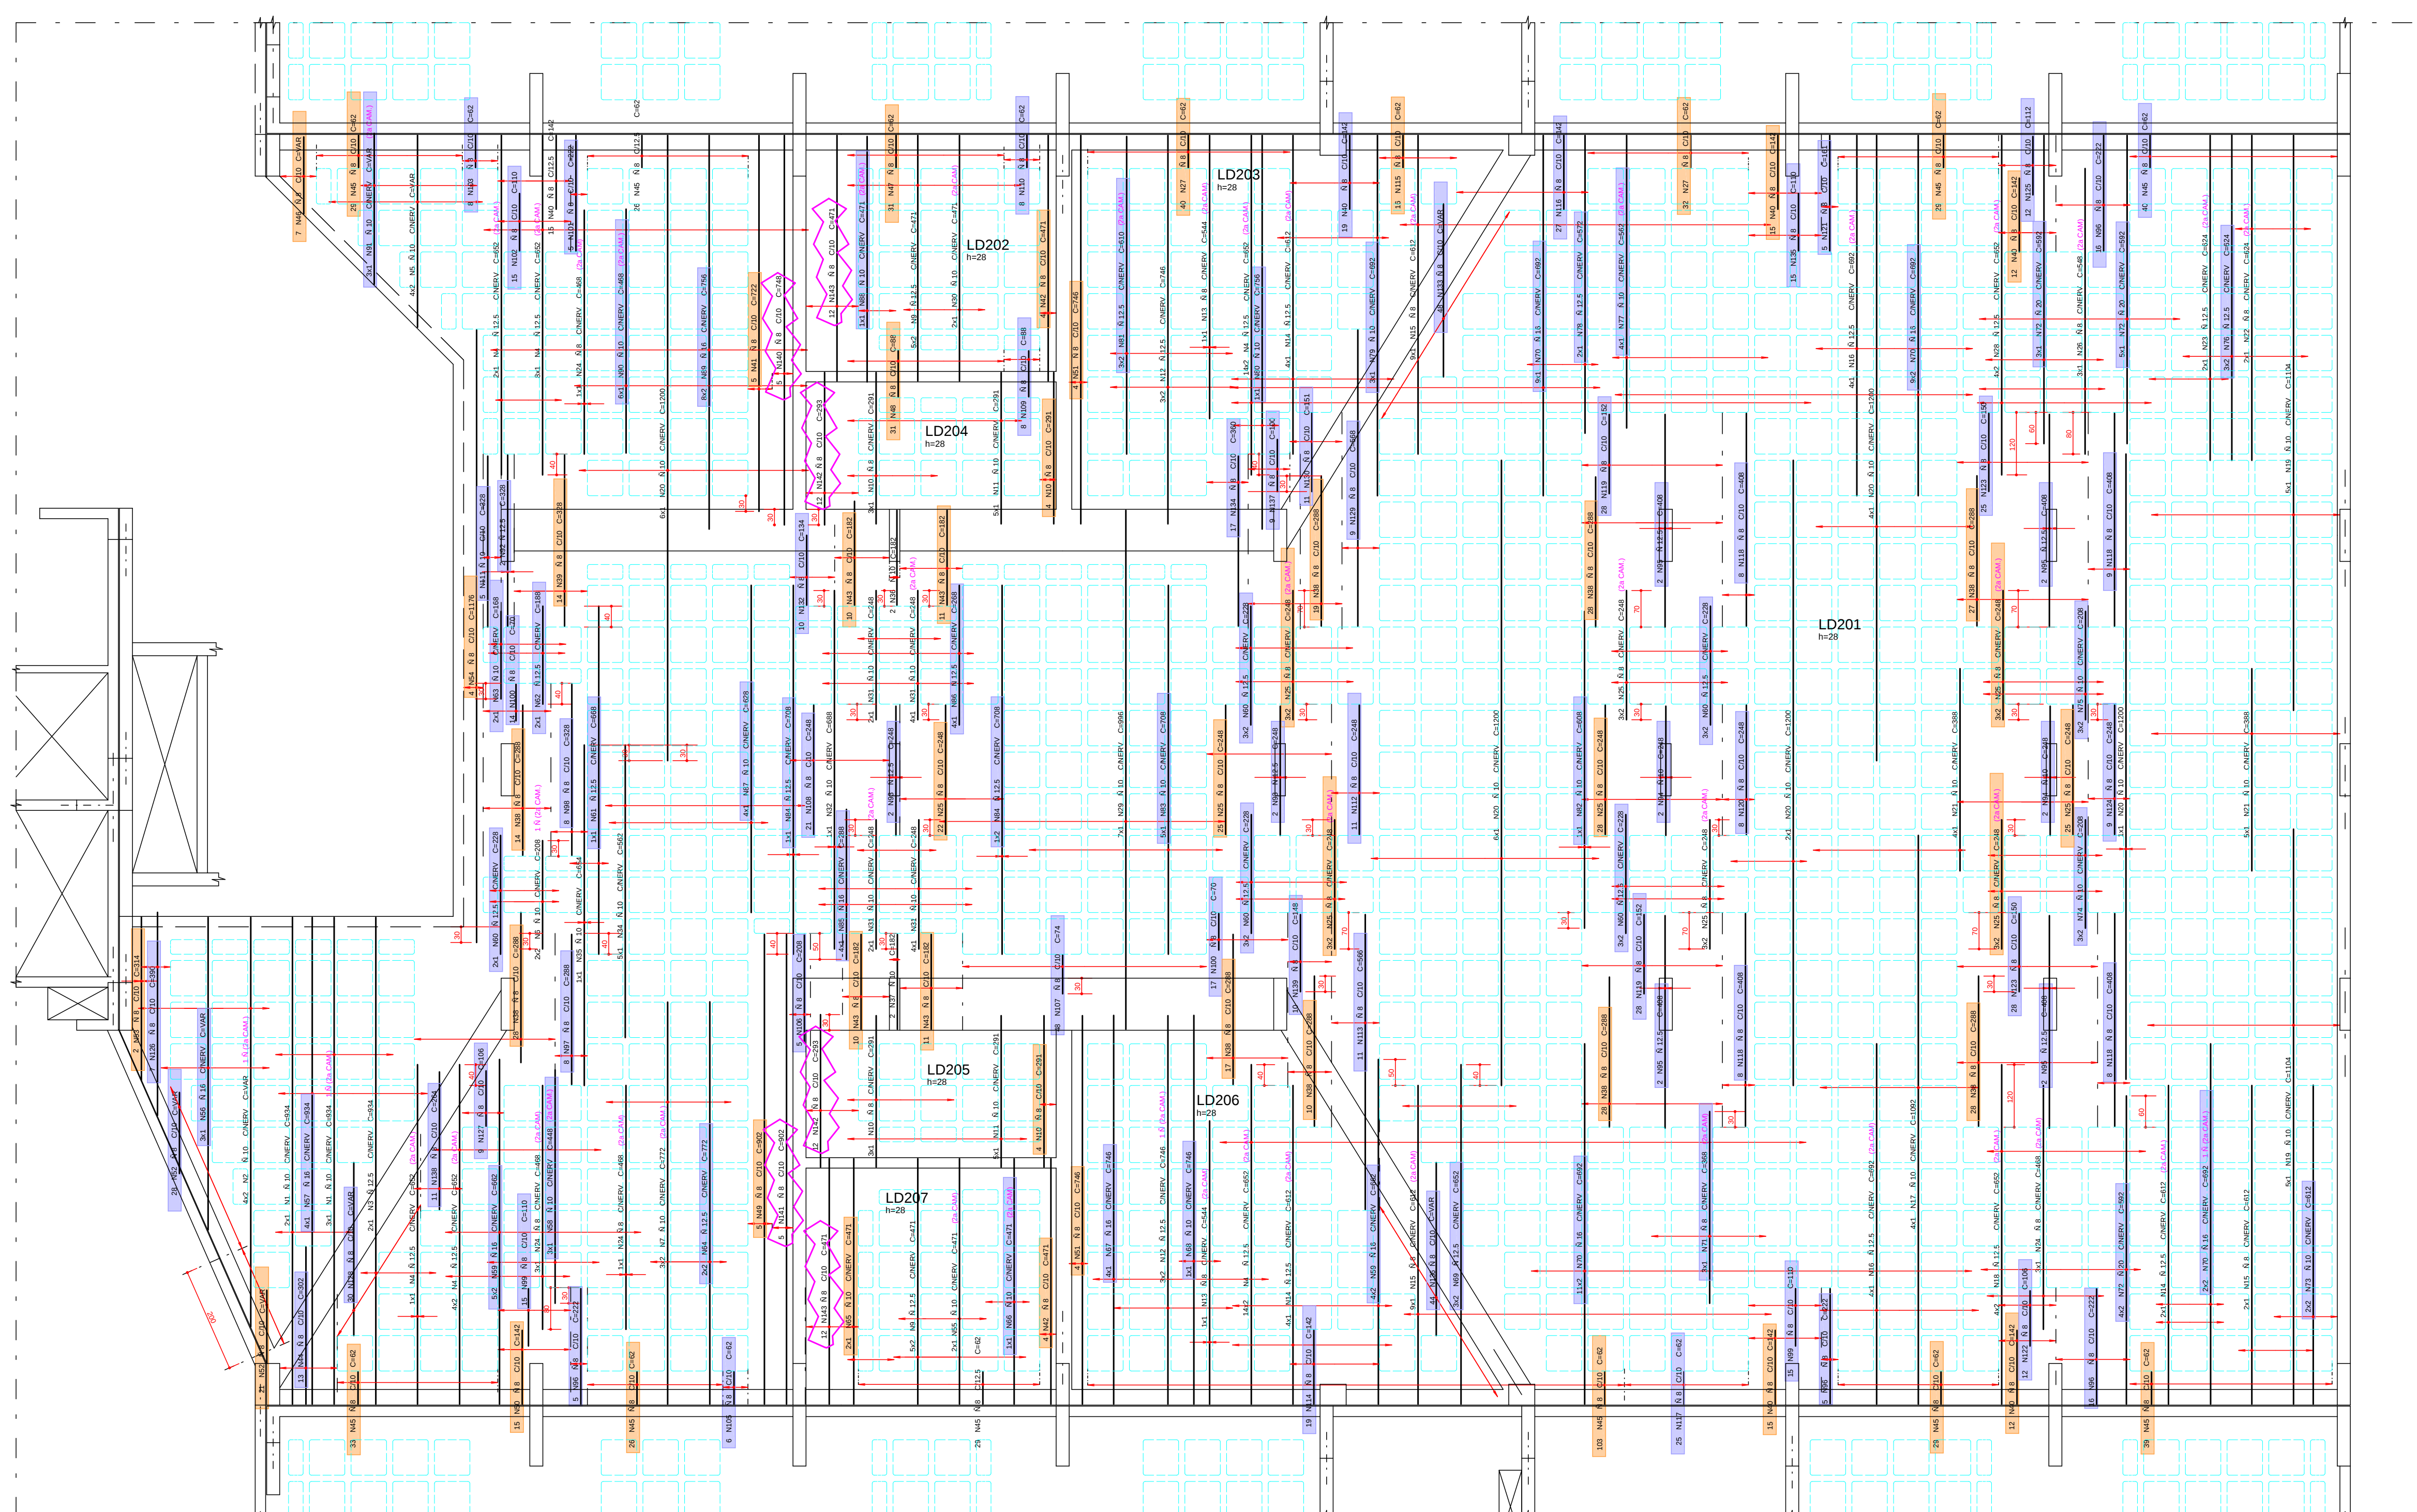


AE O	POS	BIT (mm)	QUANT	COMPRIMENTO (cm)	UNIT	TOTAL (cm)
ARMACAO VERTICAL INFERIOR						
50A	1	10	5	934	4876	
50A	2	12,5	8	934	6288	
50A	3	12,5	75	652	48900	
50A	4	10	8	934	2944	
50A	5	10	8	934	2944	
50A	6	10	8	934	2944	
50A	7	10	6	772	4632	
50A	8	12,5	4	772	3088	
50A	9	12,5	20	471	9420	
50A	10	8	14	291	4074	
50A	11	10	10	291	2910	
50A	12	12,5	12	746	8952	
50A	13	8	2	544	1088	
50A	14	12,5	10	612	6120	
50A	15	8	20	612	12240	
50A	16	12,5	8	602	5536	
50A	17	10	4	1092	4368	
50A	18	12,5	8	652	5216	
50A	19	10	10	1104	11040	
50A	20	10	19	1200	22800	
50A	21	10	9	398	3582	
50A	22	8	2	634	1268	
50A	23	12,5	8	8	668	3744
50A	24	8	8	468	3744	
50A	25	8	136	248	33728	
50A	26	8	3	548	1644	
50A	27	8	103	62	6386	
50A	28	12,5	8	652	5216	
50A	29	10	7	996	6972	
50A	30	10	7	996	6972	
50A	31	10	12	248	2976	
50A	32	10	1	688	688	
50A	33	8	1	480	480	
50A	34	10	1	562	562	
50A	35	10	1	654	654	
50A	36	10	2	182	364	
50A	37	10	2	182	364	
50A	38	8	198	288	57024	
50A	39	14	14	328	4592	
50A	40	8	91	142	12922	
50A	41	8	5	722	3610	
50A	42	8	8	471	3768	
50A	43	8	42	352	7944	
50A	44	8	8	208	1664	
50A	45	8	383	62	23746	
50A	46	8	7	142	1026	
50A	47	8	31	62	1922	
50A	48	8	31	62	1922	
50A	49	8	5	902	4510	
50A	50	8	5	142	710	
50A	51	8	8	746	5968	
50A	52	8	21	328	6888	
50A	53	8	2	314	628	
50A	54	8	4	1176	4704	
50A	55	10	4	471	942	

AEO	BIT (mm)	COMPR (m)	PESO (kg)
50A	8	2965	826
50A	10	807	508
50A	12,5	956	556
Peso Total 50A =			2290 kg


ARMACAO HORIZONTAL INFERIOR
PISO 1o SUBSOLO JUNTA-D

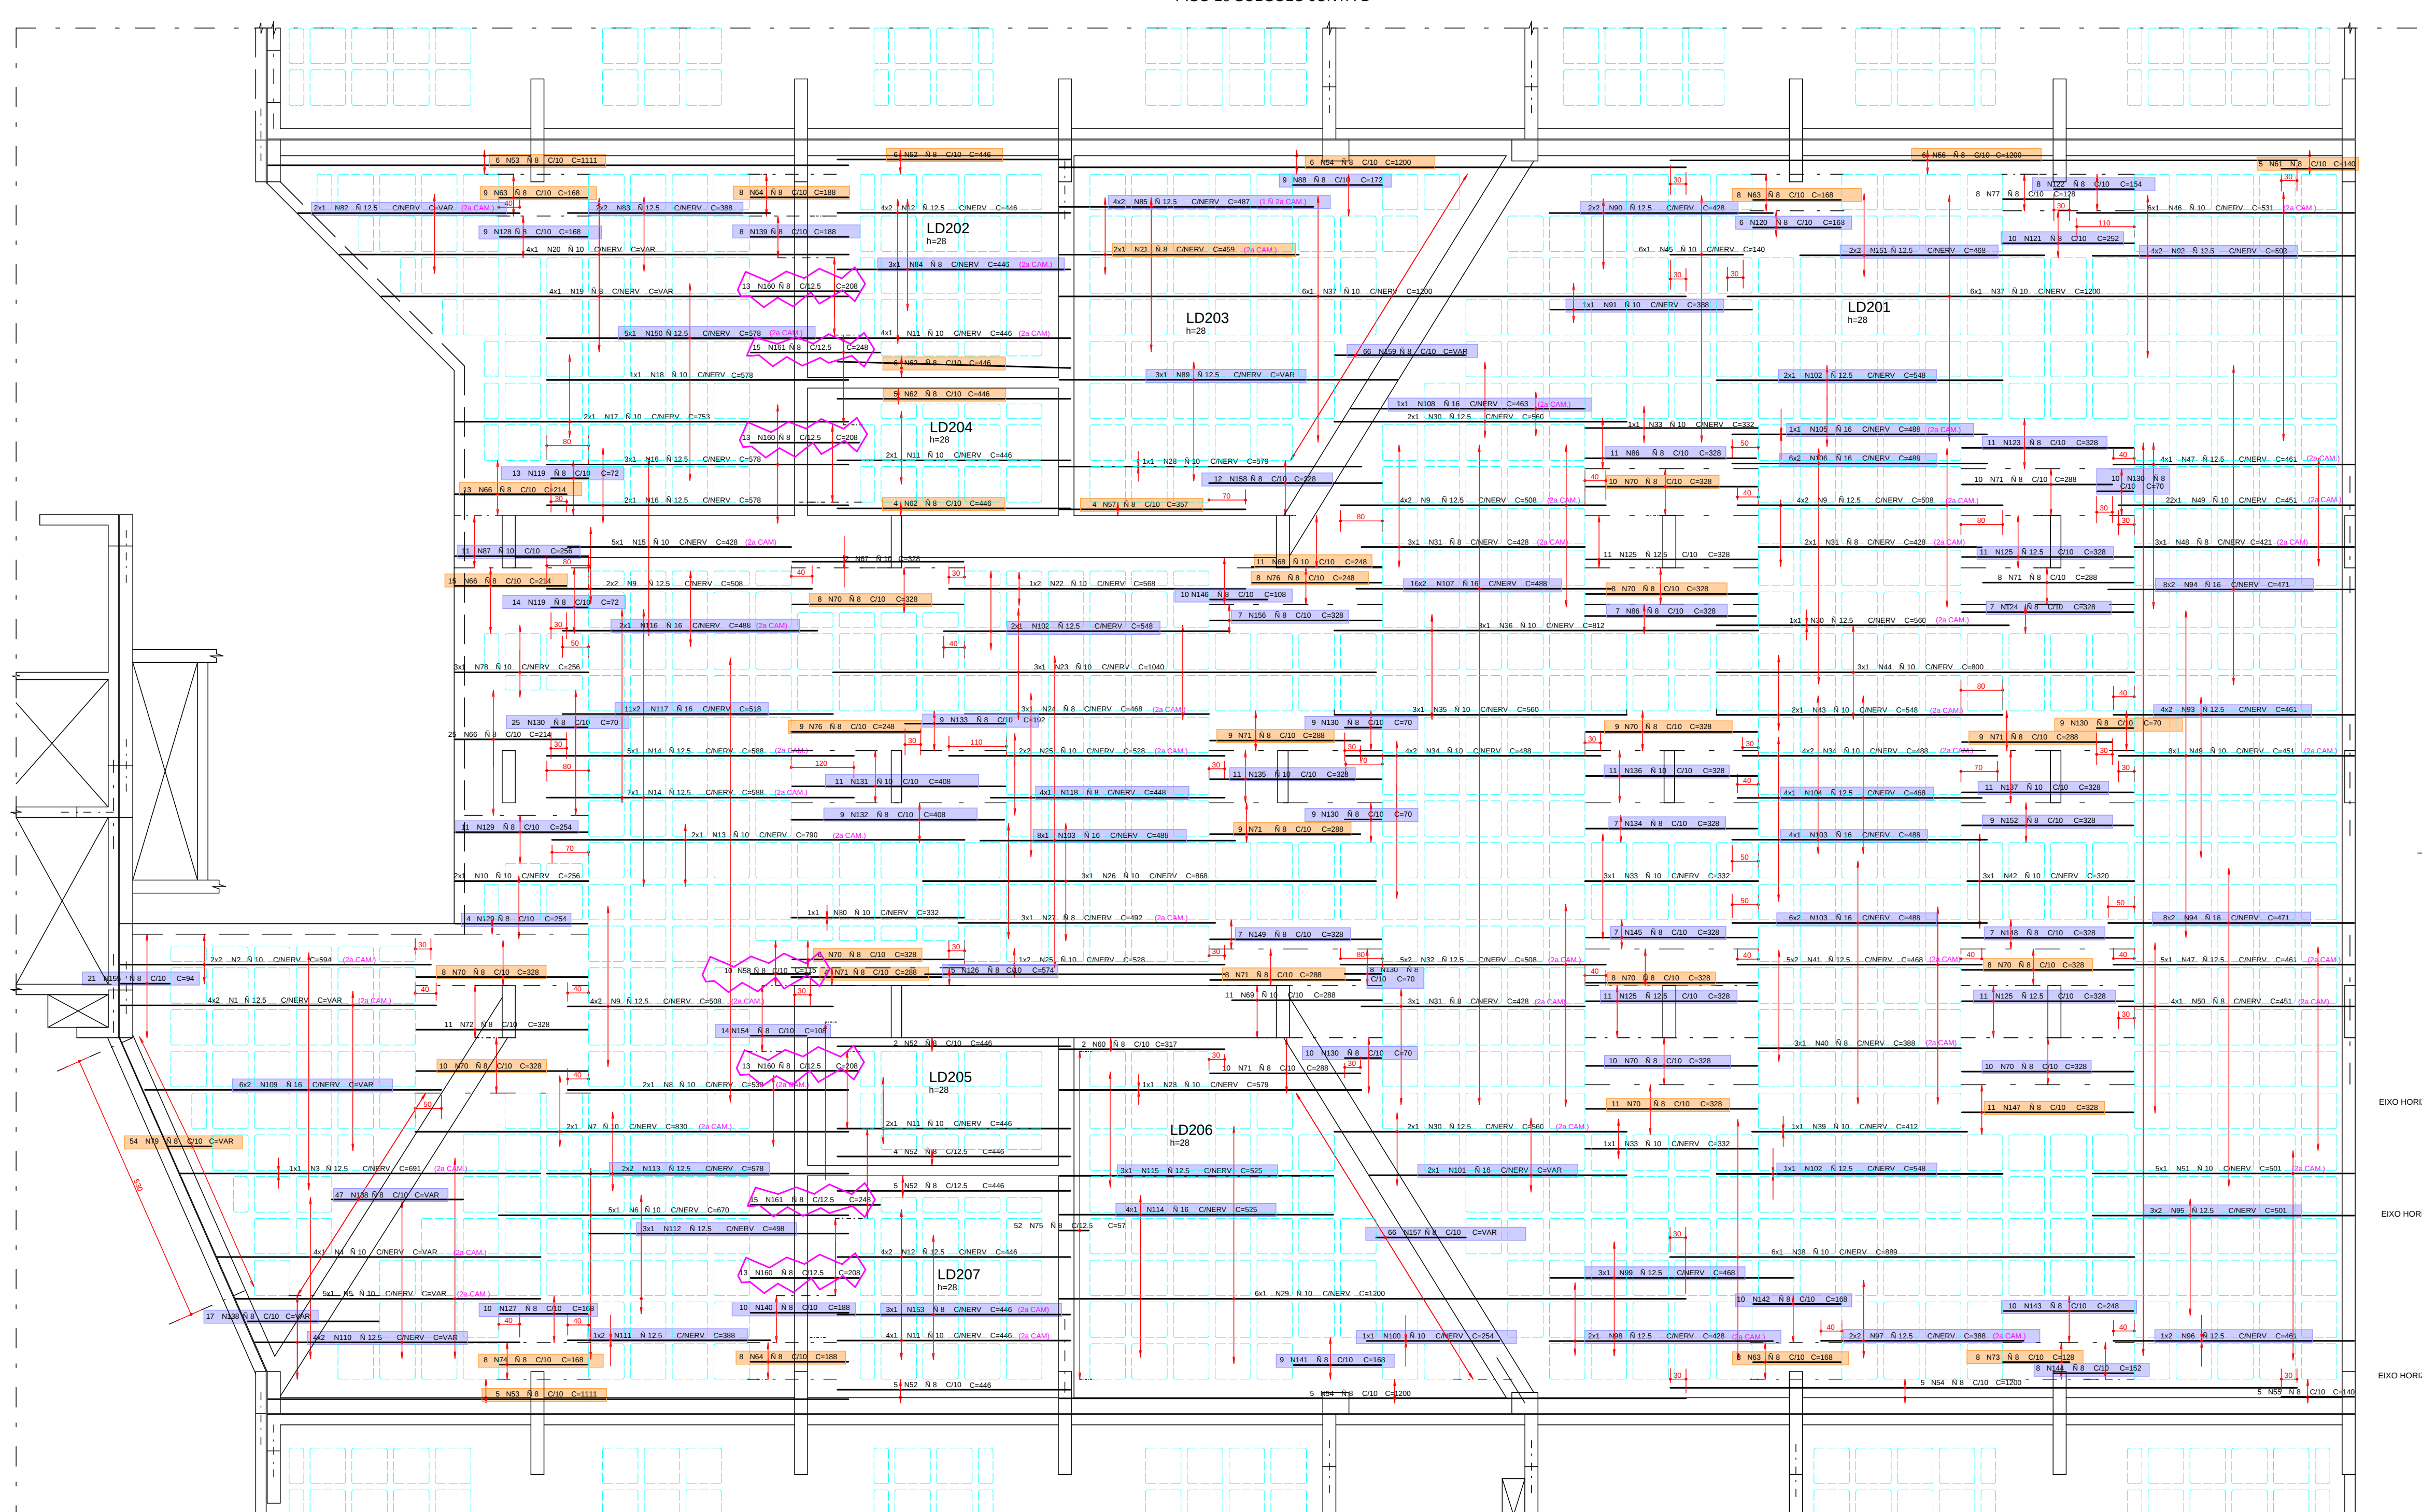


LEGENDA:


FERRAGEM EXISTENTE (ALTERADO ESPACAMENTO)
FERRAGEM A ACRESCENTAR

REGIO MACICA AO REDOR DOS FUROS PREENHER COM N 8 C10


PASSAGEM DE TUBULACAO

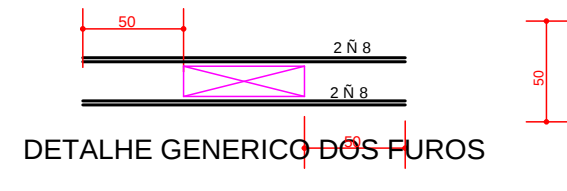


DETALHE GERICO DAS NERVURAS

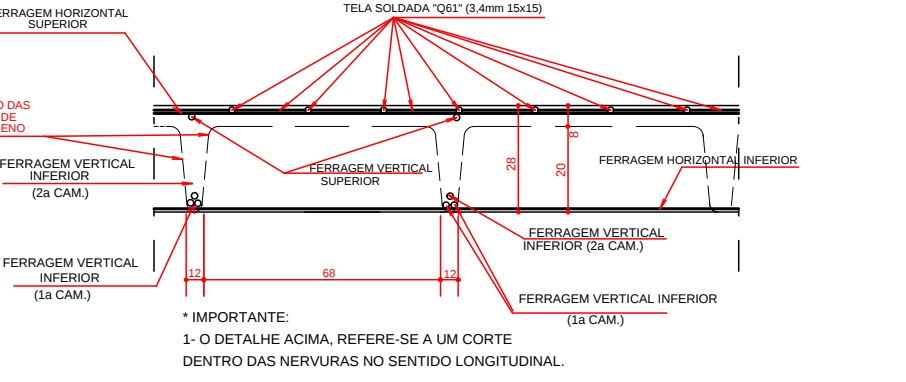


DETALHE GERICO PARA FURROS QUE CAIREM NAS NERVURAS

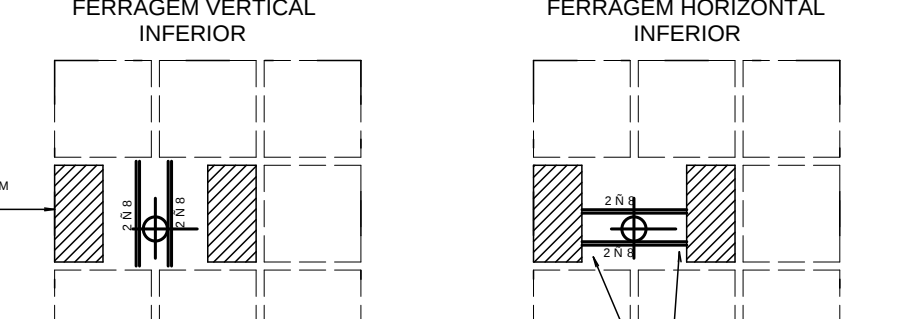



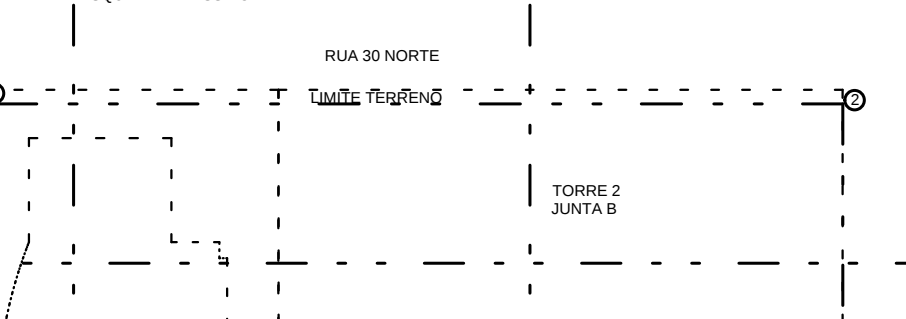


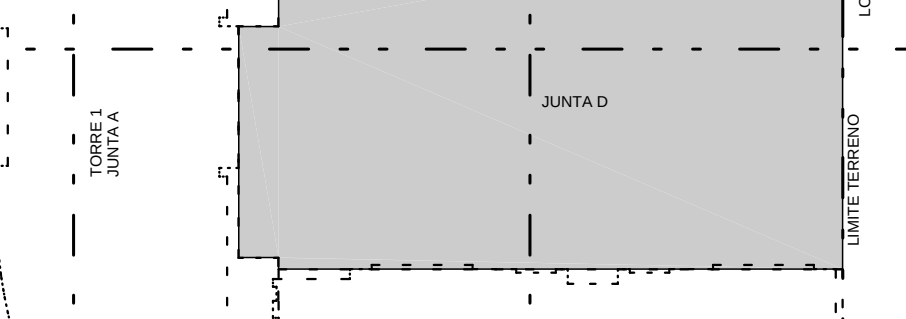


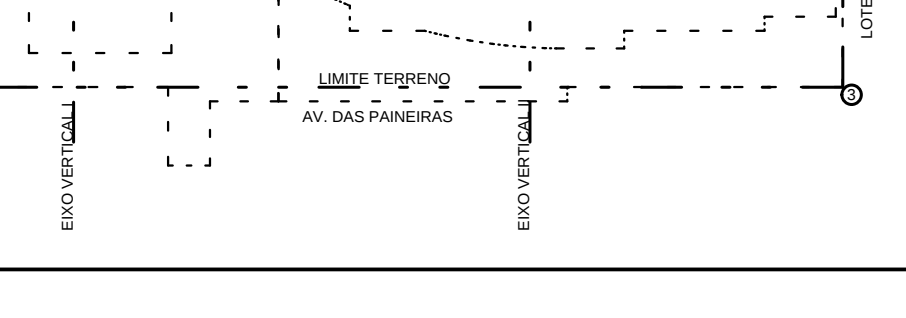

AEO	POS	BIT (mm)	QUANT	COMPRIMENTO (cm)	UNIT	TOTAL (cm)
ARMACAO HORIZONTAL INFERIOR						
50A	2	10	8	934	4876	
50A	3	12,5	8	934	6288	
50A	4	10	4	594	2376	
50A	5	10	4	594	2376	
50A	6	10	4	594	2376	
50A	7	10	5	670	3350	
50A	8	10	5	670	3350	
50A	9	10	2	538	1076	
50A	10	12,5	28	508	14224	
50A	11	10	2	256	512	
50A	12	12,5	16	446	7136	
50A	13	10	2	780	1560	
50A	14	12,5	12	680	8160	
50A	15	10	5	428	2140	
50A	16	12,5	1	178	356	
50A	17	10	2	753	1506	
50A	18	10	4	390	1560	
50A	19	8	4	459	1836	
50A	20	10	2	568	1136	
50A	21	10	1	1040	1040	
50A	22	10	3	468	1404	
50A	23	10	3	468	1404	
50A	24	8	3	868	2604	
50A	25	10	1	1476	1476	
50A	26	10	2	579	1158	
50A	27	10	6	1200	7200	
50A	28	10	5	560	2800	
50A	29	8	8	428	3424	
50A	30	12,5	5	560	2800	
50A	31	8	8	428	3424	
50A	32	10	5	332	1660	
50A	33	10	5	488	2440	
50A	34	10	3	560	1680	
50A	35	10	3	560	1680	
50A	36	10	12	1200	14400	
50A	37	10	1	688	688	
50A	38	10	1	412	412	
50A	39	10	1	388	1164	
50A	40	12,5	10	468	4680	
50A	41	10	3	320	960	
50A	42	10	2	840	1680	
50A	43	10	2	840	1680	
50A	44	10	3	800	2400	
50A	45	10	6	140	840	
50A	46	10	6	531	3186	
50A	47	12,5	8	461	4149	
50A	48	8	3	421	1263	
50A	49	8	3	421	1263	
50A	50	10	30	451	13530	
50A	51	10	5	501	2505	
50A	52	10	23	446	10258	
50A	53	8	10	1111	11110	
50A	54	8	15	1200	18000	
50A	55	8	5	140	700	
50A	56	8	1	600	600	
50A	57	8	4	357	1428	
50A	58	8	4	272	1088	
50A	59	8	4	528	2112	
50A	60	8	4	317	1268	
50A	61	8	4	700	2800	
50A	62	8	13	446	5798	
50A	63	8	24	468	4032	
50A	64	8	16	188	3008	
50A	65	8	1	170	170	
50A	66	8	53	214	11342	
50A	67	8	1	764	764	
50A	68	10	11	248	2728	
50A	69	10	11	248	2728	
50A	70	10	141	228	46248	
50A	71	8	95	288	27360	
50A	72	8	11	308	3388	
50A	73	8	8	128	1024	
50A	74	8	40	128	5120	
50A	75	8	52	57	2964	
50A	76	8	40	128	5120	
50A	77	8	8	128	1024	
50A	78	8	54	128	6912	
50A	79	8	54	128	6912	
50A	80	10	1	322	322	
50A	81	10	1	322	322	

AEO	BIT (mm)	COMPR (m)	PESO (kg)
50A	8	12861	2653
50A	10	1180	743
50A	12,5	535	285
Peso Total 50A =			2071 kg

AEO	POS	BIT (mm)	QUANT
-----	-----	----------	-------